




Unit 1: Total Area - 53.2sq/m
 Unit 2: Total Area - 61.0sq/m
 Unit 3: Total Area - 49.8sq/m

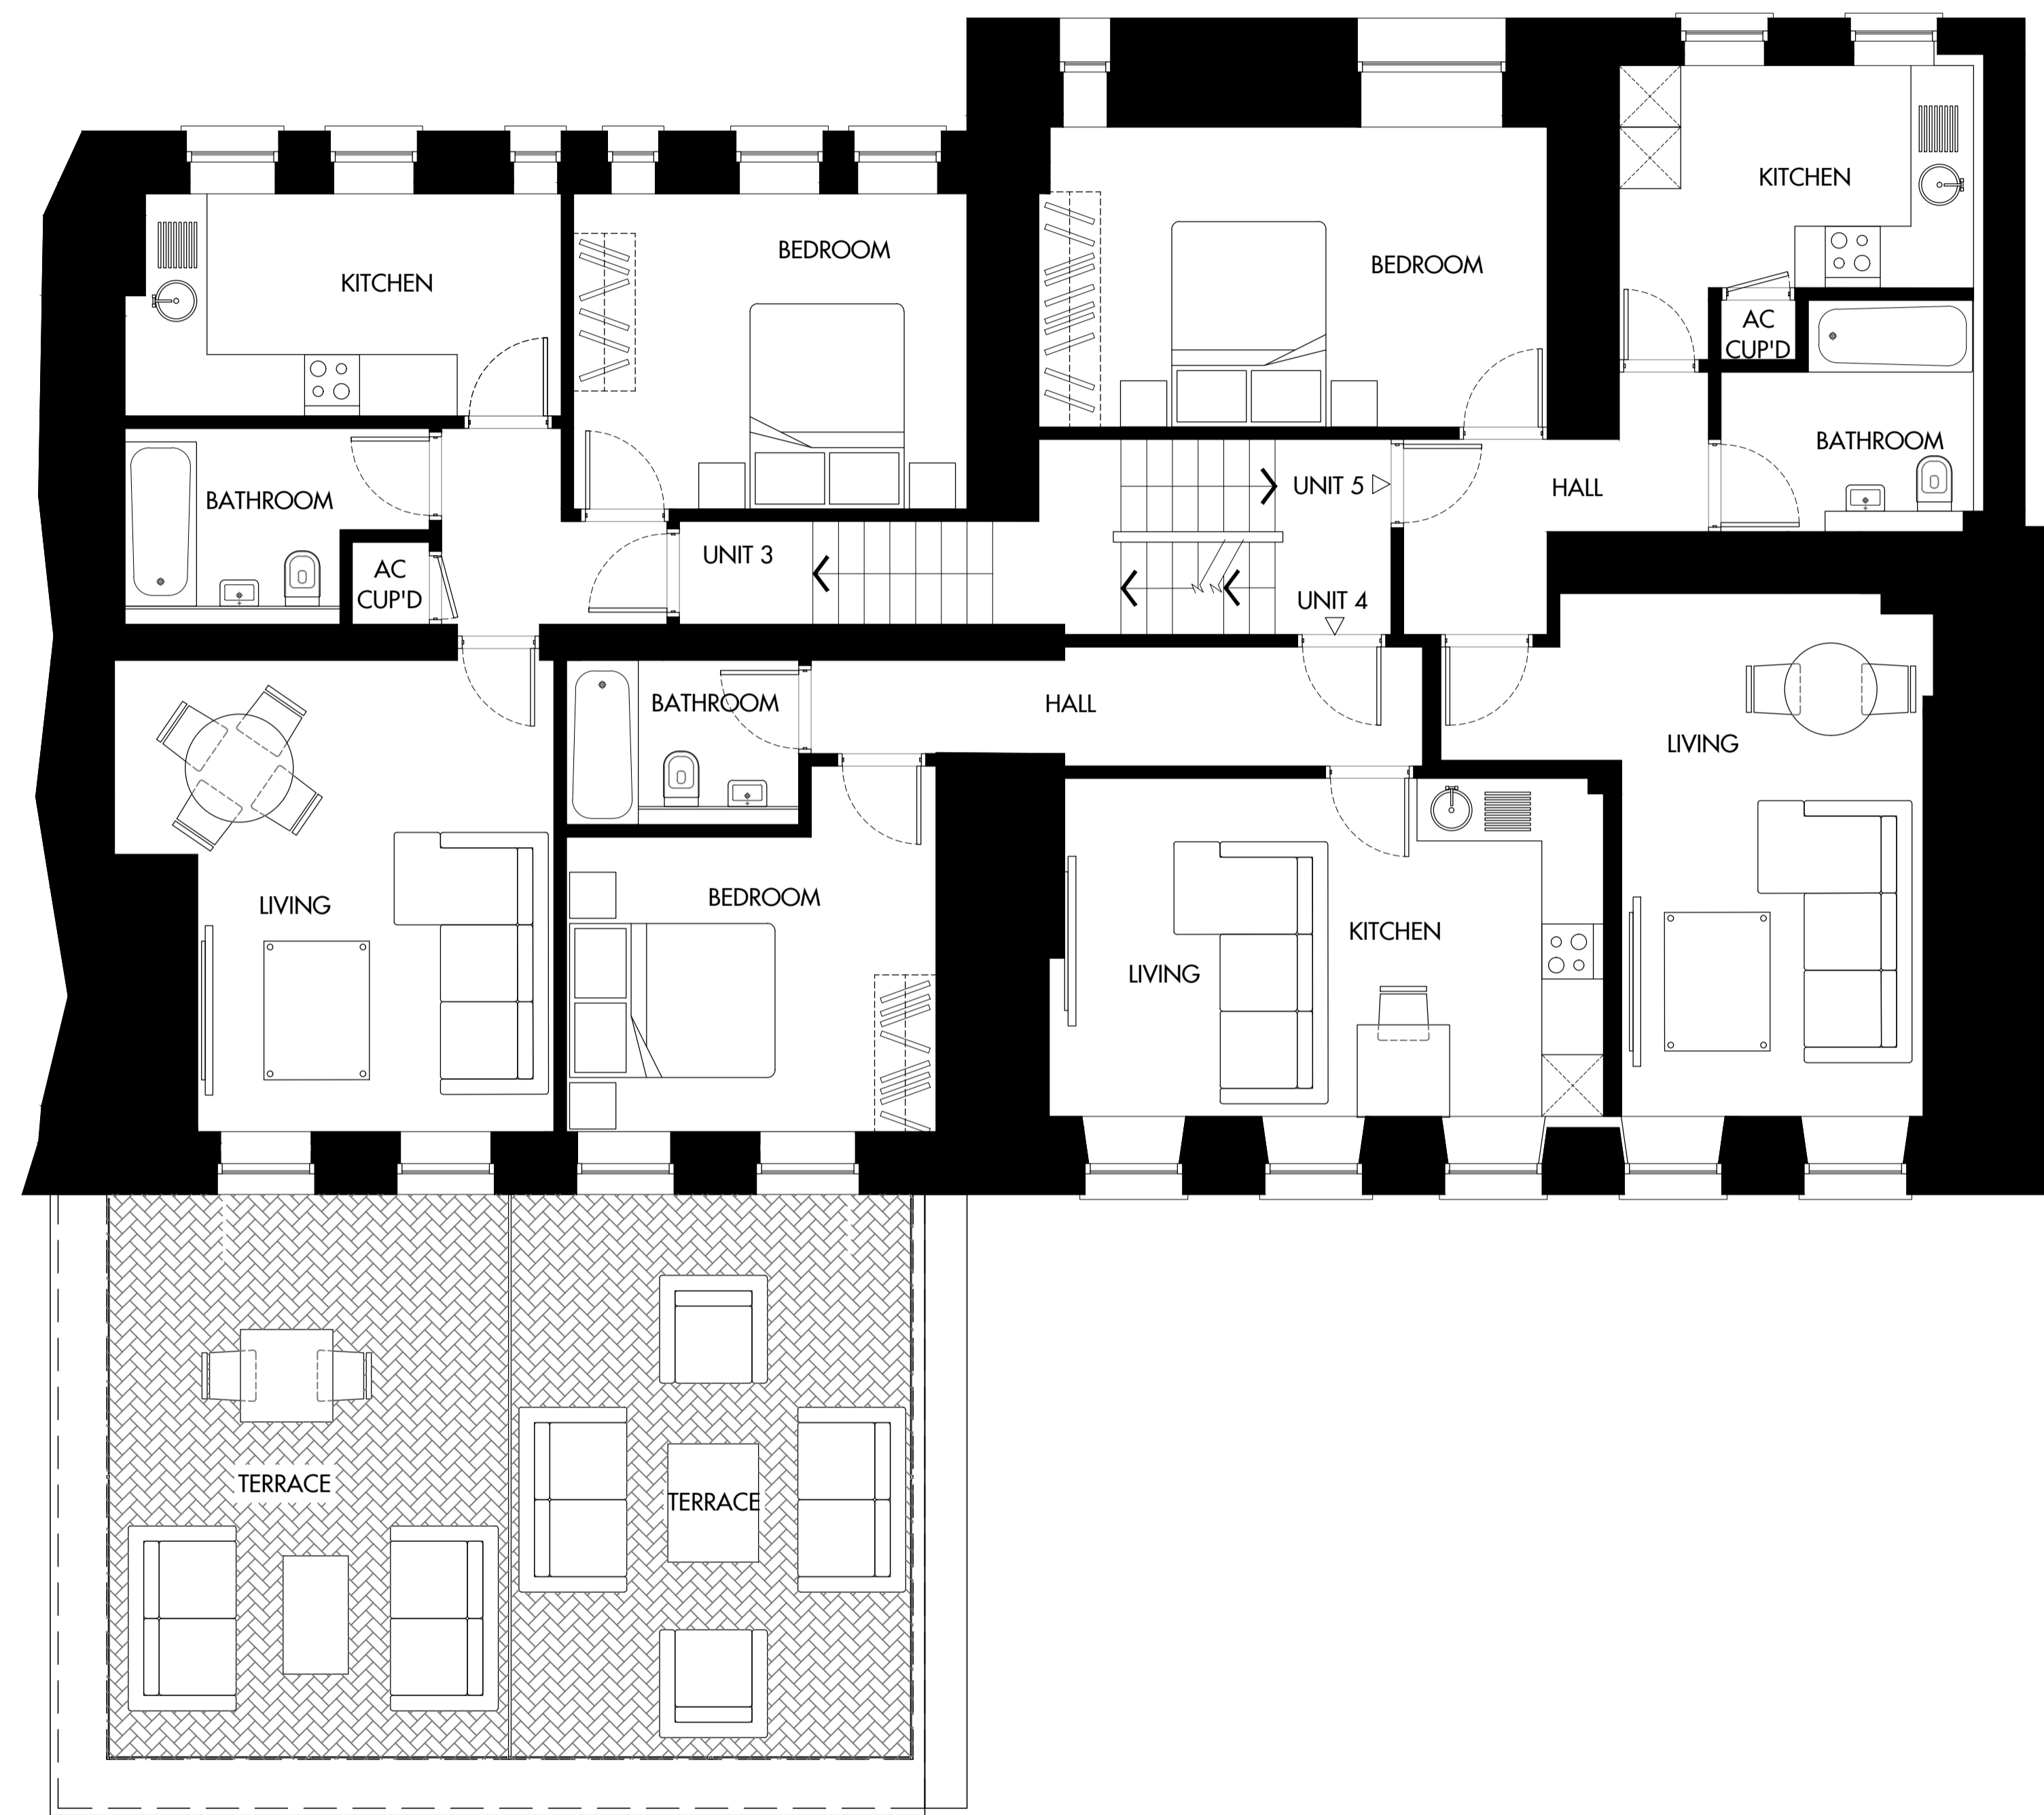

Unit 3: Total Area - 50sq/m Terrace Area - 21.5sq/m
 Unit 4: Total Area - 41sq/m Terrace Area - 21.5sq/m
 Unit 5: Total Area - 51sq/m

GROUND FLOOR PLAN scale 1:50

FIRST FLOOR PLAN scale 1:50